


West Elevation 1:100



South Elevation 1:100

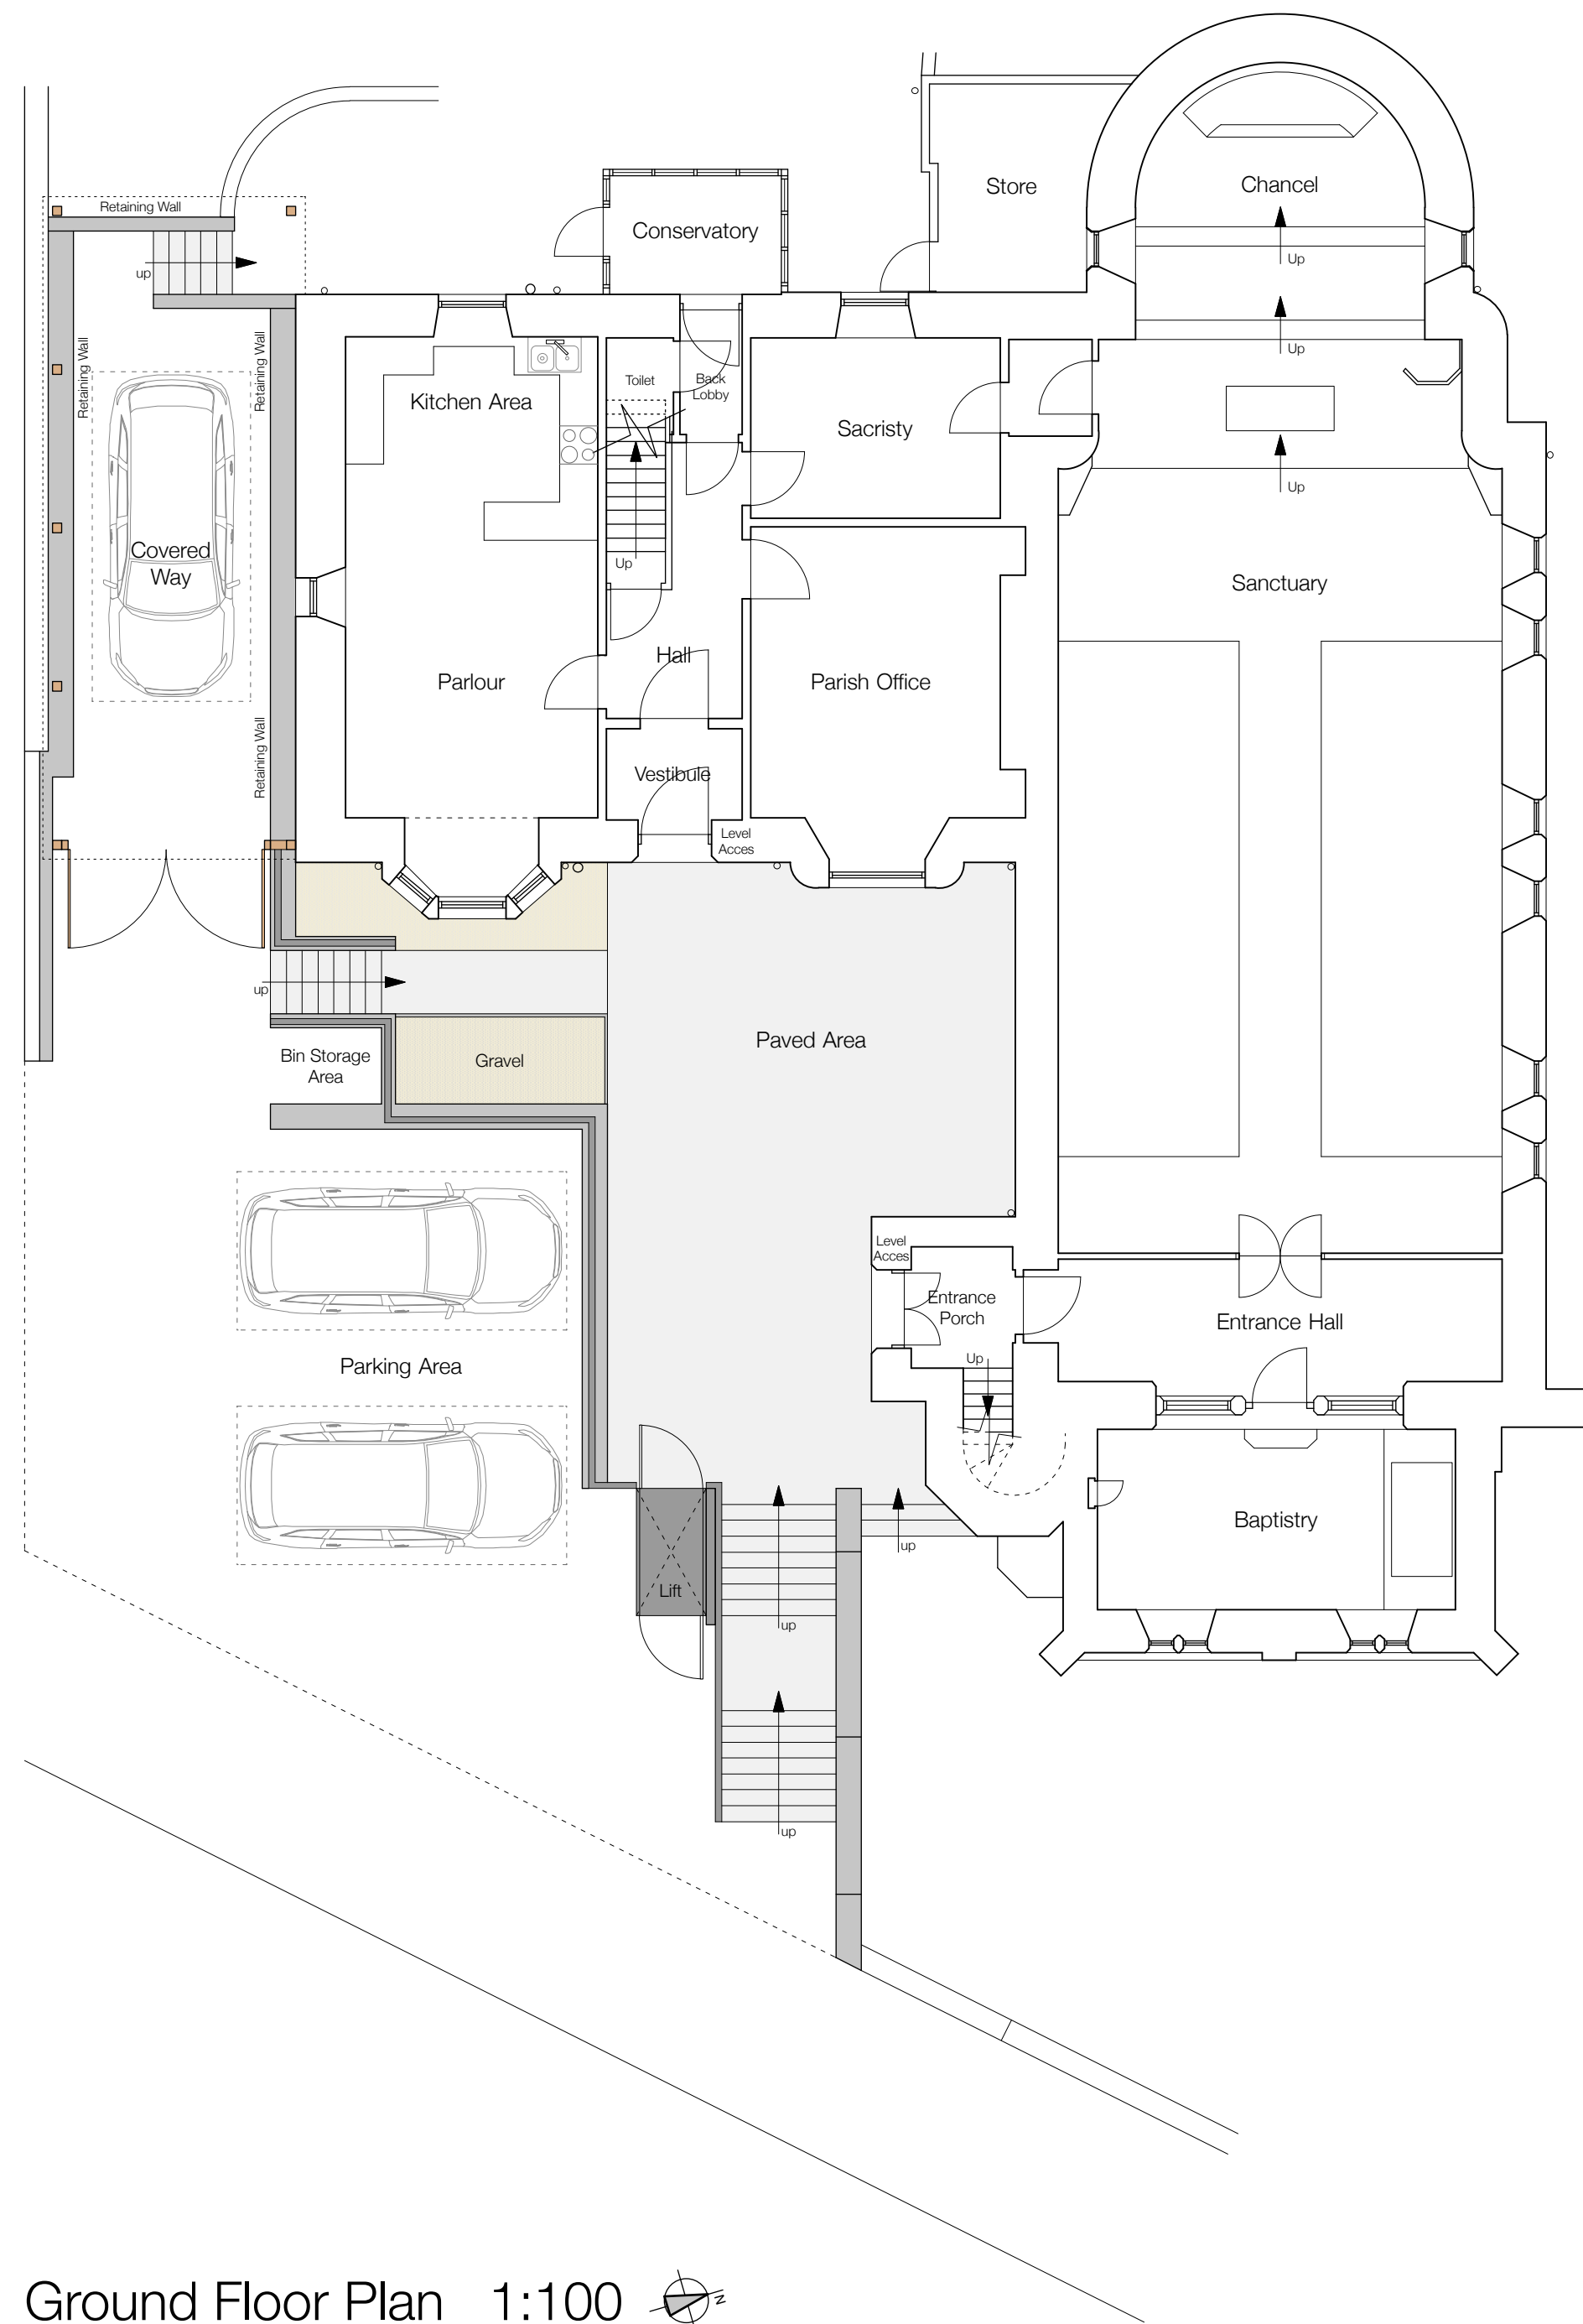

Ground Floor Plan 1:100



East Elevation 1:100



South Sectional Elevation 1:100

No	Revisions	Date	Initials
A	Design Amendments Added	04.10.21	RG

**MANTELL
RITCHIE**
Chartered Architects

27A High Street, BANFF,
AB45 1AN
Tel: 01261 812267
Email: admin@mantellritchie.co.uk
www.mantellritchie.com

Copyright of Mantell Ritchie, Chartered Architect.

project
**Our Lady of Mount Carmel
Roman Catholic Church,
Sandyhill Road, BANFF,**
Proposed Disabled Access & Parking
for
Father Rytel

content
Plans & Elevations

scales	size	date
1:100	A1	06.09.21
drawn by RG		

ref **21027** **01A**